

General Notes


1. All parking lines shall be 4" white thermoplastic (typical) in accordance with NCDOT 2018 RSD standard detail 1205.01
2. All lane line shall be 4" white thermoplastic (typical) in accordance with NCDOT 2018 RSD standard detail 1205.01
3. All center lines shall be 4" yellow thermoplastic (typical) in accordance with NCDOT 2018 RSD standard detail 1205.01
4. All bike lane lines/symbols shall be 4" white thermoplastic (typical) in accordance with NCDOT 2018 RSD standard detail 1205.01 & 1205.08
5. All gore areas shall be 4" yellow/white thermoplastic (typical) in accordance with NCDOT 2018 RSD standard detail 1205.09
6. All crosswalks shall be painted in accordance with NCDOT 2018 RSD standard detail 1205.07
7. All traffic symbols shall be painted in accordance with NCDOT 2018 RSD standard details 1205.02 & 1205.08

No.	Revision/Issue	Date

From Name and Address
City of Salisbury Engineering


Project Name and Address
 Main St. restriping
 Details

Project Main St. restriping	Sheet 16
Date 3/26/2021	
Scale NTS	

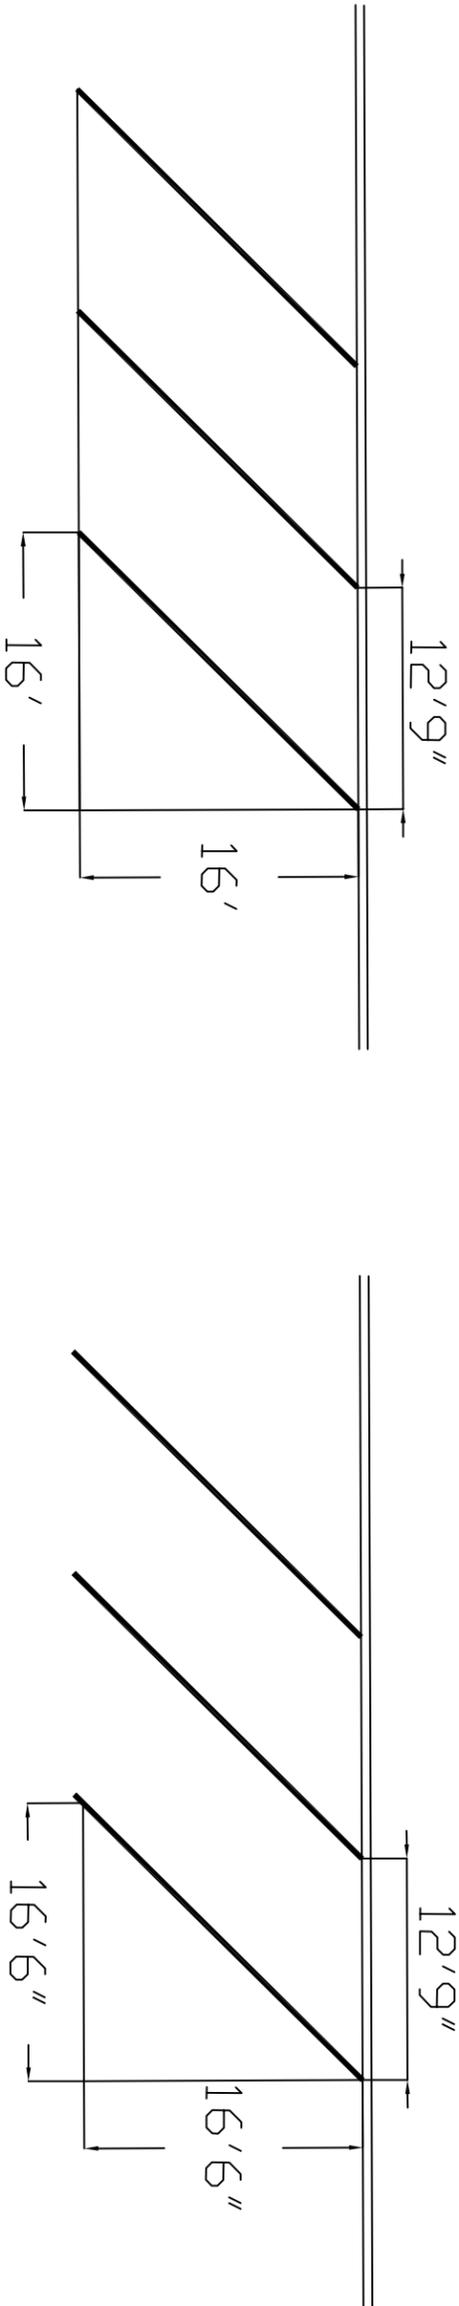


TYPE A TYPICAL

TYPE B TYPICAL

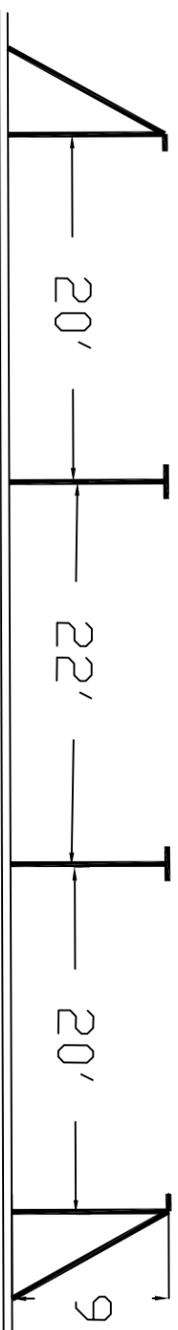

TYPE C TYPICAL

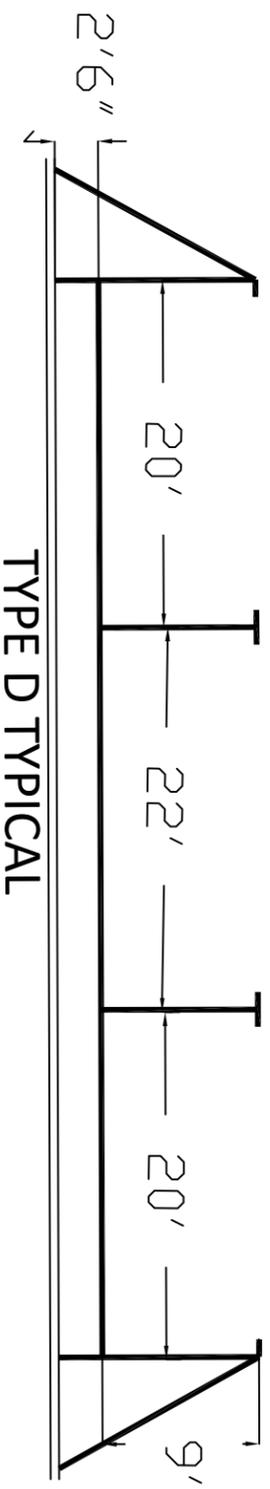

TYPE D TYPICAL

All pavement markings shown are illustrative and shall be installed per NCDOT standards and spaced accordingly.