


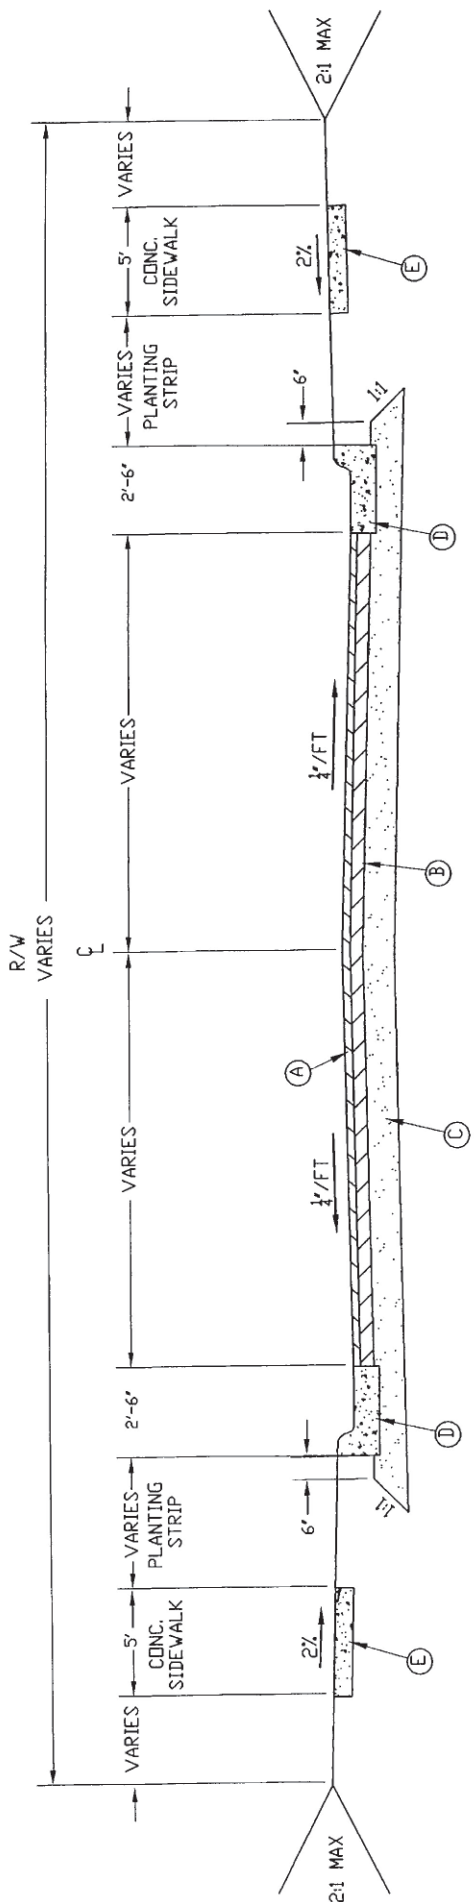

PAVEMENT SCHEDULE

- A. 2" S9.5B SURFACE COURSE (PLACED IN 2 - 1" LIFTS)
- B. 2.5" I19.0C INTERMEDIATE COURSE
- C. 8" AGGREGATE BASE COURSE (w/5.5" UNDER CURB)
OR 4" B25.0C BASE COURSE (w/4" UNDER CURB)
- D. 2'-6" CURB & GUTTER (2'-0" VALLEY GUTTER MAY BE USED
WITH PRIOR APPROVAL)
- E. 4" CONCRETE SIDEWALK

TYPICAL PAVEMENT CROSS SECTION
RESIDENTIAL STREETS

THE TYPE OF STREET IS TO BE DETERMINED BY THE CITY.

SEE LAND DEVELOPMENT ORDINANCE CHAPTER 4, SECTIONS 4.7 & 4.8 FOR TYPICAL STREET SECTIONS WITH RIGHT-OF-WAY, PAVEMENT WIDTHS, CURB TYPE, DRAINAGE TYPE, SIDEWALK AND TREE REQUIREMENTS, ETC.

NOTE: DESIGN REQUIREMENTS VARY PER ZONING DISTRICT

*PAVEMENT WIDTHS DO NOT INCLUDE CURB & GUTTER

CITY OF SALISBURY, N.C.	STANDARD DETAIL	DATE: NOVEMBER 3, 2021
ROADS		NOT TO SCALE
PAVEMENT STANDARDS (3)		STANDARD R-3