


LATERALS SHALL NOT BE LOCATED IN DRIVEWAYS, WALKWAYS, OR SIDEWALKS.

PUBLIC | PRIVATE

TYLER 6855 SERIES
10" - TOP SECTION
5 1/4" DROP LID

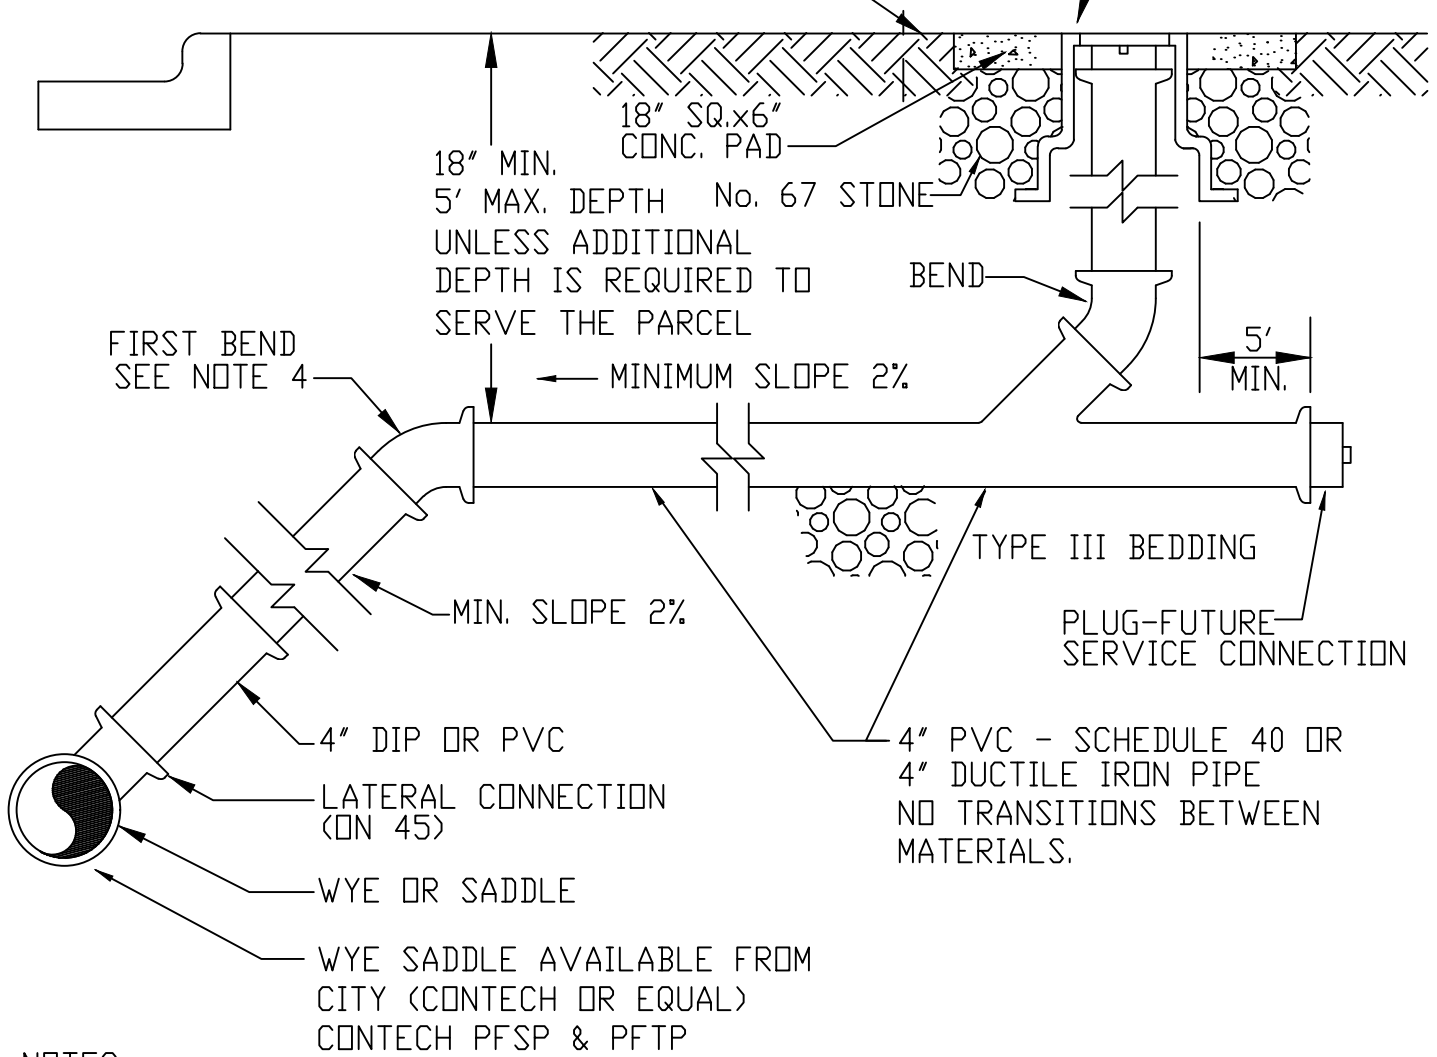

NOTES:

1. THE FULL LENGTH OF THE SERVICE DITCH SHALL BE COMPACTED IN 6" LAYERS WITH MECHANICAL TAMP, TO 95% STANDARD PROCTOR.
2. THE CITY SHALL MAKE TAPS ON EXISTING LINES
3. BENDS 1/16, 1/8, 1/4 AS REQUIRED.
4. FIRST BEND SHALL OCCUR BEHIND BACK OF CURB UNLESS SPECIFICALLY APPROVED BY THE UTILITIES ENGINEERING MANAGER.
5. ALL LATERALS 60' OR LONGER SHALL BE 6".
6. NO MATERIAL TRANSITIONS (LATERAL & STACK MUST BE ALL PVC OR ALL DIP)
7. WYES ONLY, NO TEES. SADDLES MAY ONLY BE USED ON EXISTING SEWER LINES.

CITY OF SALISBURY, N.C. STANDARD DETAIL

DATE: MAY 19, 2009
AMENDED: JULY 19, 2022

SEWER SYSTEMS
TAP & STUB-OUT

NOT TO SCALE

STANDARD SS-5