


DEVICE  
 3/4" METER  
 1" TO 2" METER

BOX OR VAULT  
 13"X24"X18"DEEP  
 17"X30"X18"DEEP

METER BOX SIZES (APPROX.) FOR:	A	B	C
3/4" METER	13"	24"	18"
1" TO 2" METER	17"	30"	18"

## METER BOXES

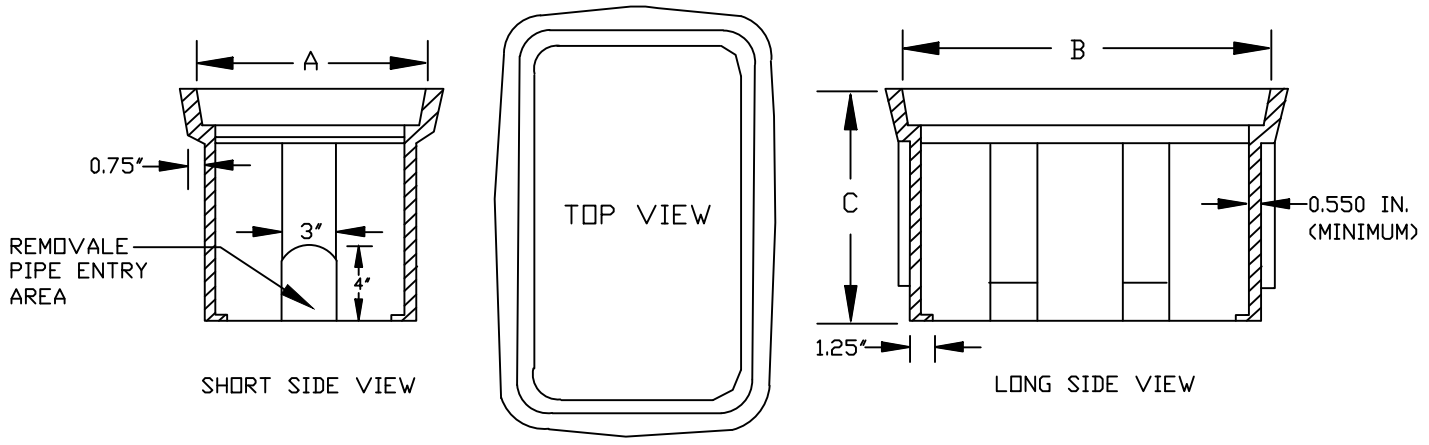

NOTES:

- 3/4" METER BOX - SEE CURRENT APPROVED PRODUCT MANUFACTURERS SHEET FOR APPROVED TYPES (APPENDIX A)
- 1" & 2" METER BOX - SEE CURRENT APPROVED PRODUCT MANUFACTURERS SHEET FOR APPROVED TYPES (APPENDIX A)

CITY OF SALISBURY, N.C.	STANDARD DETAIL	DATE: MAY 19, 2009
WATER SYSTEMS METER BOXES AND VAULTS		NOT TO SCALE
		STANDARD W-9A